



NOTE: ALL INSTALLATIONS SUCH AS POWER, DATA ,SPRINKLER, WATER AND DRAINAGE SHOULD BE ISOLATED AND MADE SAFE WHEN STRIPPING PUT.

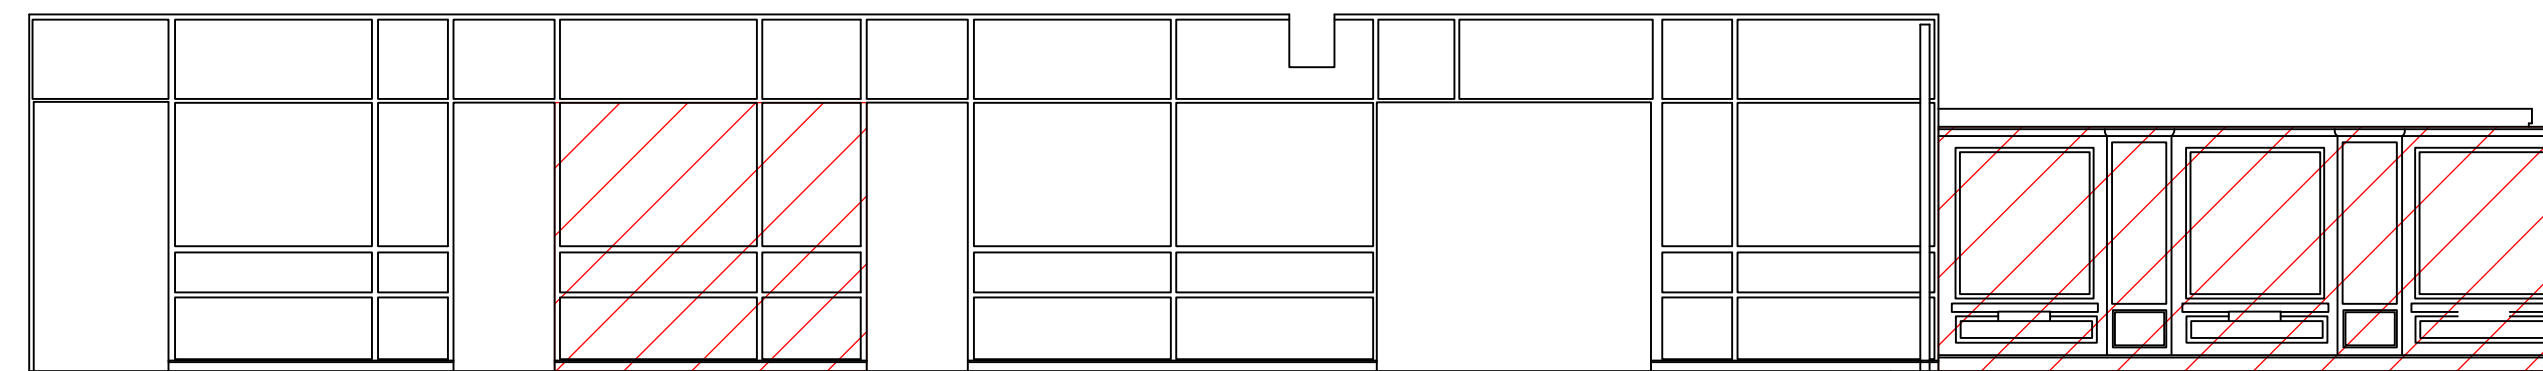

LOWER SECTION OF STEEL GLASS PARTITION
TO BE REMOVED

ALL WALLPANELS TO BE REMOVED, AREA STRIPPED BACK TO BASE STRUCTURE.

3 Demolition ELEVATION
Scale: 1:75

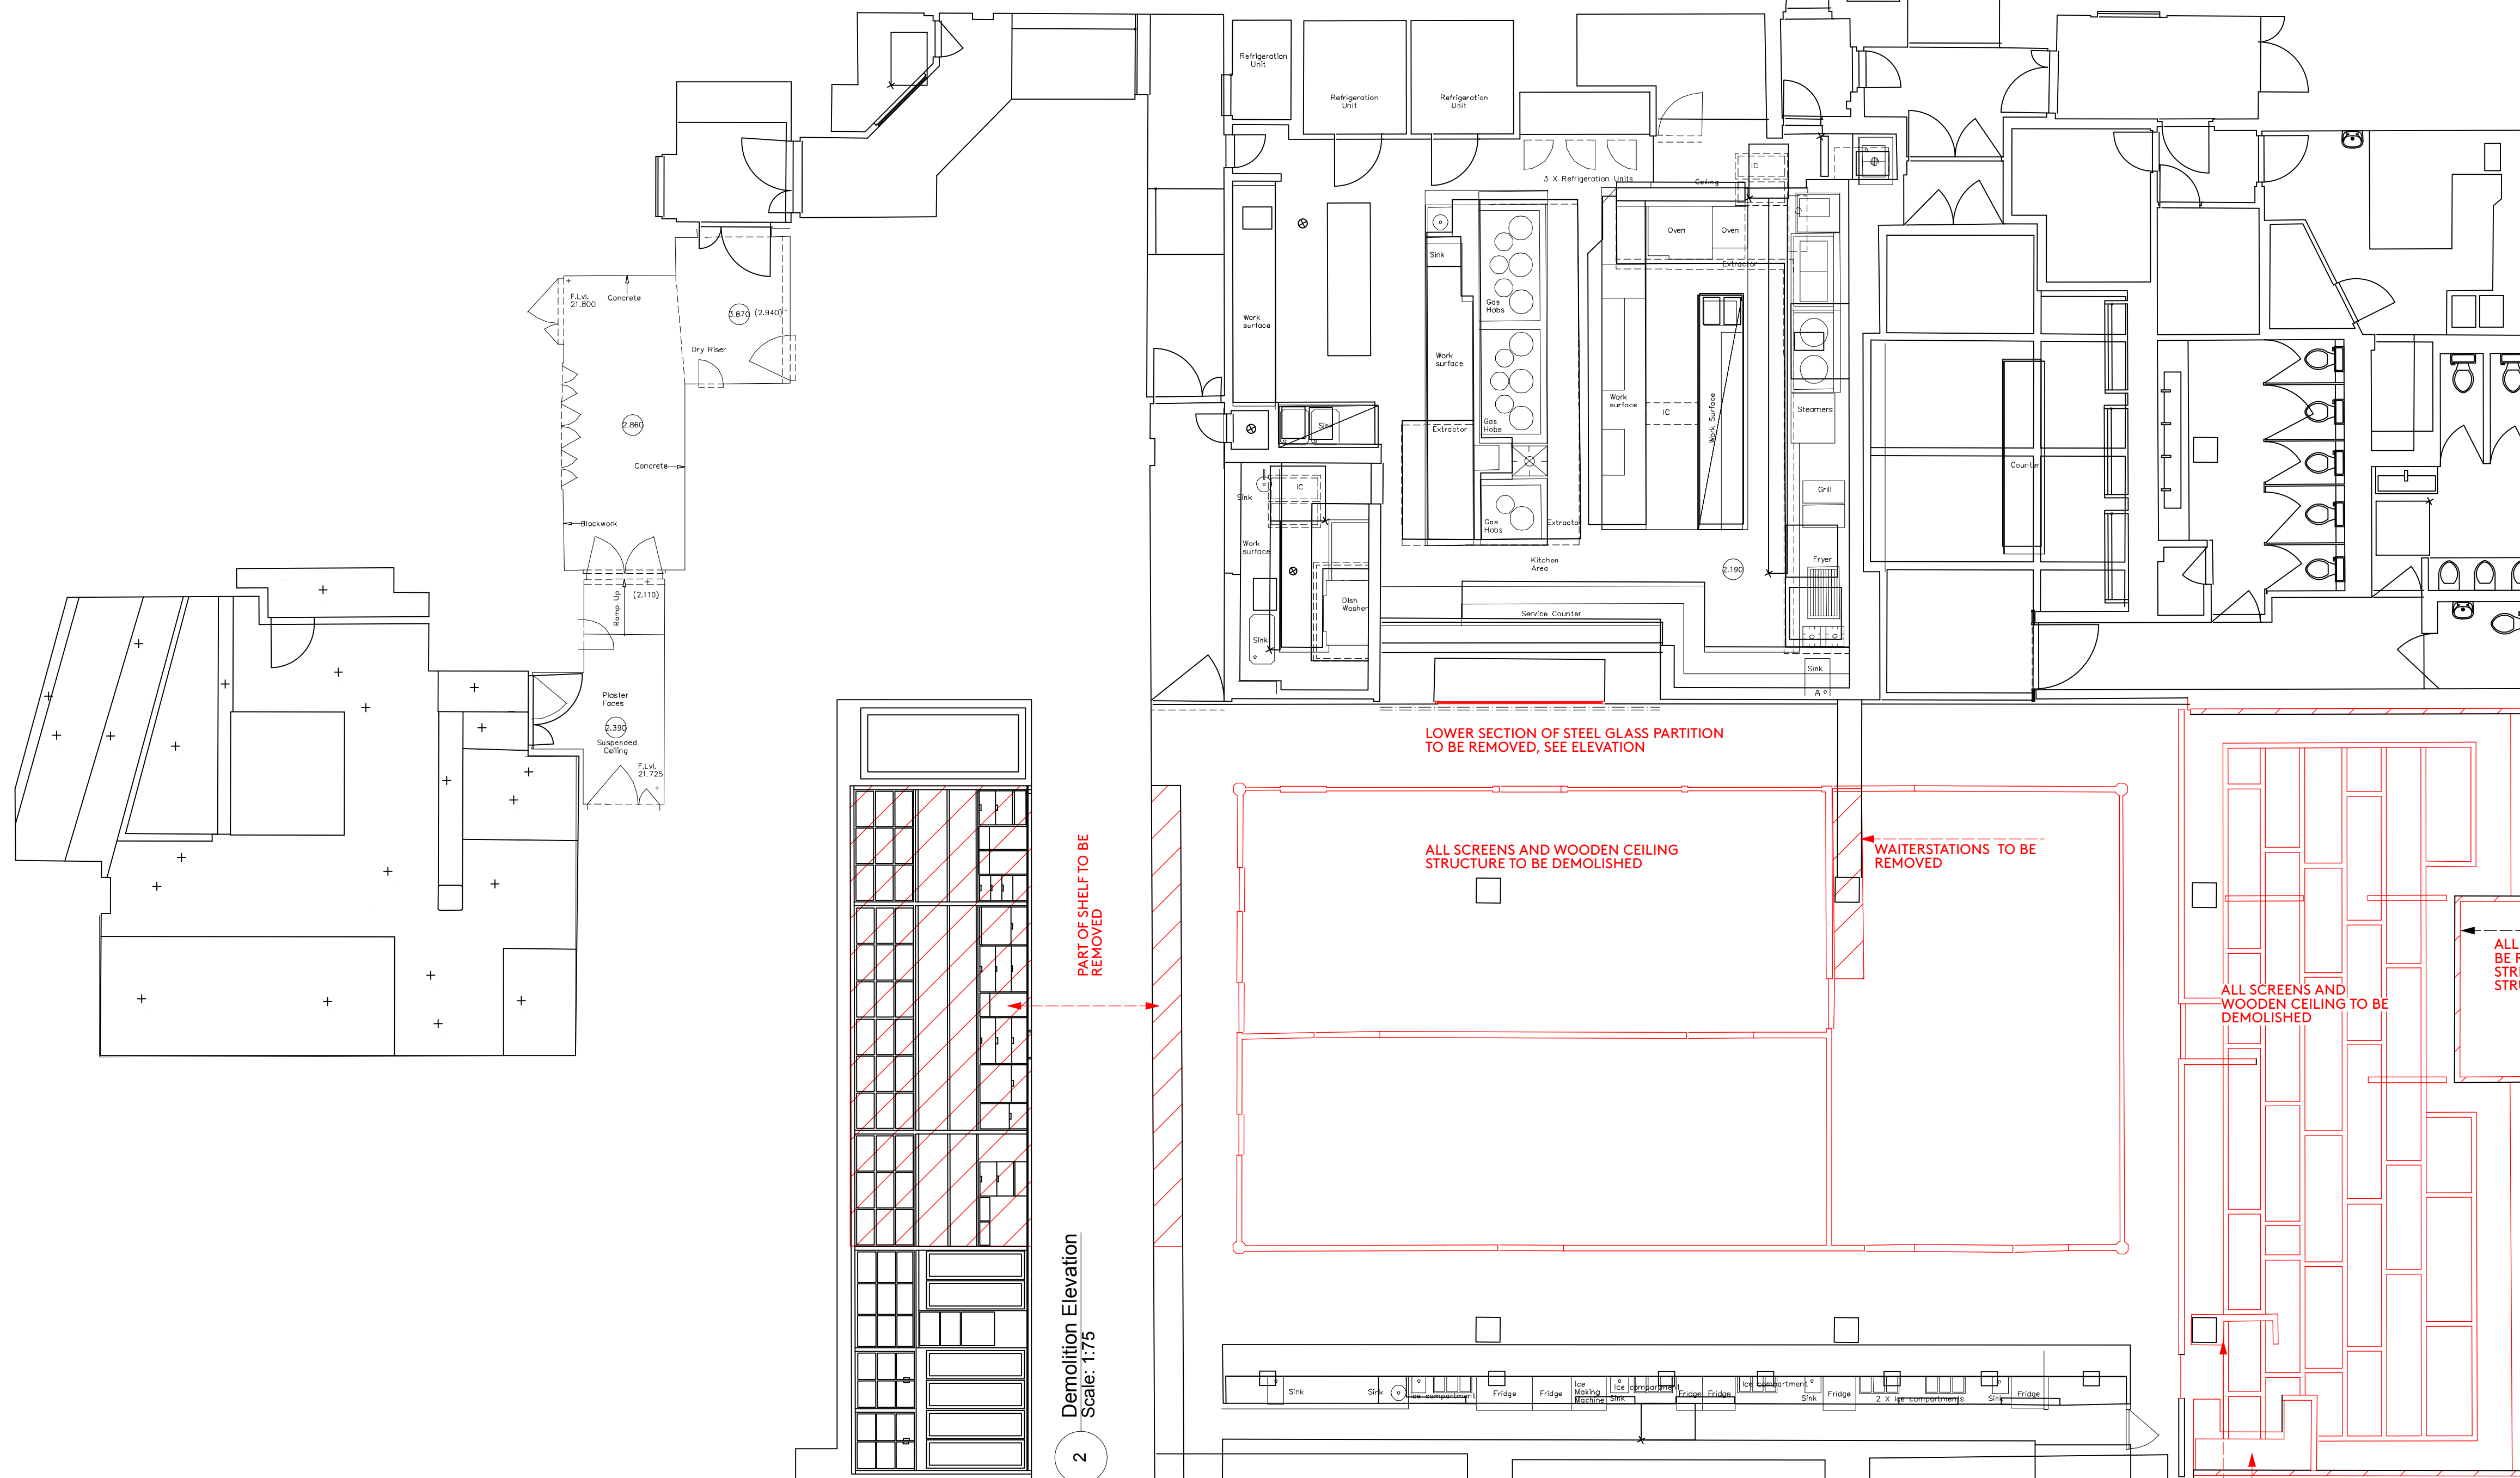

PART OF SHELF TO BE
REMOVED

2 Demolition Elevation
Scale: 1:75

1 Demolition Plan
Scale: 1:75

GENERAL NOTES :

**DESIGN INTENT DRAWING ONLY. THIS DRAWING
IS NOT TO BE USED FOR CONSTRUCTION.**

CONTRACTOR TO PROVIDE KKD WITH FULL SET OF CONSTRUCTION RODS / SETTING OUT DRAWINGS FOR APPROVAL, FOLLOWING FULL SITE SURVEY, POST STRIP OUT & PRIOR TO COMMENCEMENT OF ANY WORKS (INCLUDING JOINERY ITEMS.)

THE CONTRACTOR TO PROVIDE SAMPLES OF ALL FINISHES FOR KKD APPROVAL. IF DIFFERENT MATERIALS & EQUIPMENT IS USED TO THAT IN THE SPEC IT MUST BE SIGNED OFF BY CLIENT AND DESIGN TEAM.

CONTRACTOR TO PROVIDE ADEQUATE FIXING
GROUNDS WITHIN ALL WALLS / PARTITIONS
CEILINGS TO SUIT & SUPPORT NEW ELEMENTS
THROUGHOUT THE SCHEME. CONTRACTOR TO
ENSURE STABILITY, STRENGTH & DURABILITY OF
ALL CONSTRUCTION. SOLID EDGING
THROUGHOUT, ALL SHARP METAL EDGES TO BE
REMOVED

ALL CONSTRUCTION & MATERIALS TO COMPLY WITH CURRENT BUILDING & FIRE REGULATIONS.

ALL WORKS TO BE TO THE APPROVAL OF THE
LOCAL AUTHORITIES WHERE REQUIRED.

REV	BY	AMENDMENTS	DATE

This drawing is to be read in conjunction with standard details & specifications. All works to comply with current building regulations. This drawing is the property of Studio KKD, all copyright is reserved. This drawing is issued on condition that it is not copied reproduced retained or disclosed to any unauthorised person either whole or in part.

Studio KKD to be notified of any discrepancies which occur on site; any modifications which result from said discrepancies to be approved by designers.

**DO NOT SCALE FROM THIS DRAWING.
ALL DIMENSIONS TO BE CHECKED ON SITE.**

STUDIO
KKD | studiokkd.com

London
5 Fitzroy Square
London
W1T 5HH
+44 (0)20 7691 313

Dubai
A202 / Building 5A
Dubai Design District
PO Box 215416 Dubai
+971 (0)4 434 7378

CLIENT:



PROJECT:
AJ RECORDS

PROJECT ADDRESS:
8 Hanway Place
London W1T 1HD

DRAWING TITLE:
Demolition Plan

DRAWN BY:	JS	SIGN OFF:	JA
-----------	----	-----------	----

DATE:	MAY 2026	SCALE:	1:75 @A1
-------	----------	--------	----------

STATUS:
CONCEPT

DRAWING NO.:
2517.DE.001

REVISION:	
- -	